


This drawing is the property of Garcia Residential Design and may not be used or reproduced without the express written permission of Garcia Residential Design.  
PLEASE NOTE: Garcia Residential Design assumes no liability for any structural construction from this plan. It is the responsibility of the contractor to perform the following before beginning construction:  
1) Contractor must verify ALL DIMENSIONS prior to proceeding with construction.  
2) Contractor must verify compliance with ALL LOCAL BUILDING CODES in the area the project is to be constructed.  
3) These details indicate only, engineering expert should interpret actual site conditions.  
All revisions or modifications to the plans must be reviewed and approved by Garcia Residential Design prior to proceeding on project.  
Copyright Garcia Residential Design

|            |                |
|------------|----------------|
| DATE       | PROJECT NUMBER |
| 06/10/21   |                |
| DRAWN BY   | REVISIONS      |
| FDG        |                |
| CHECKED BY |                |

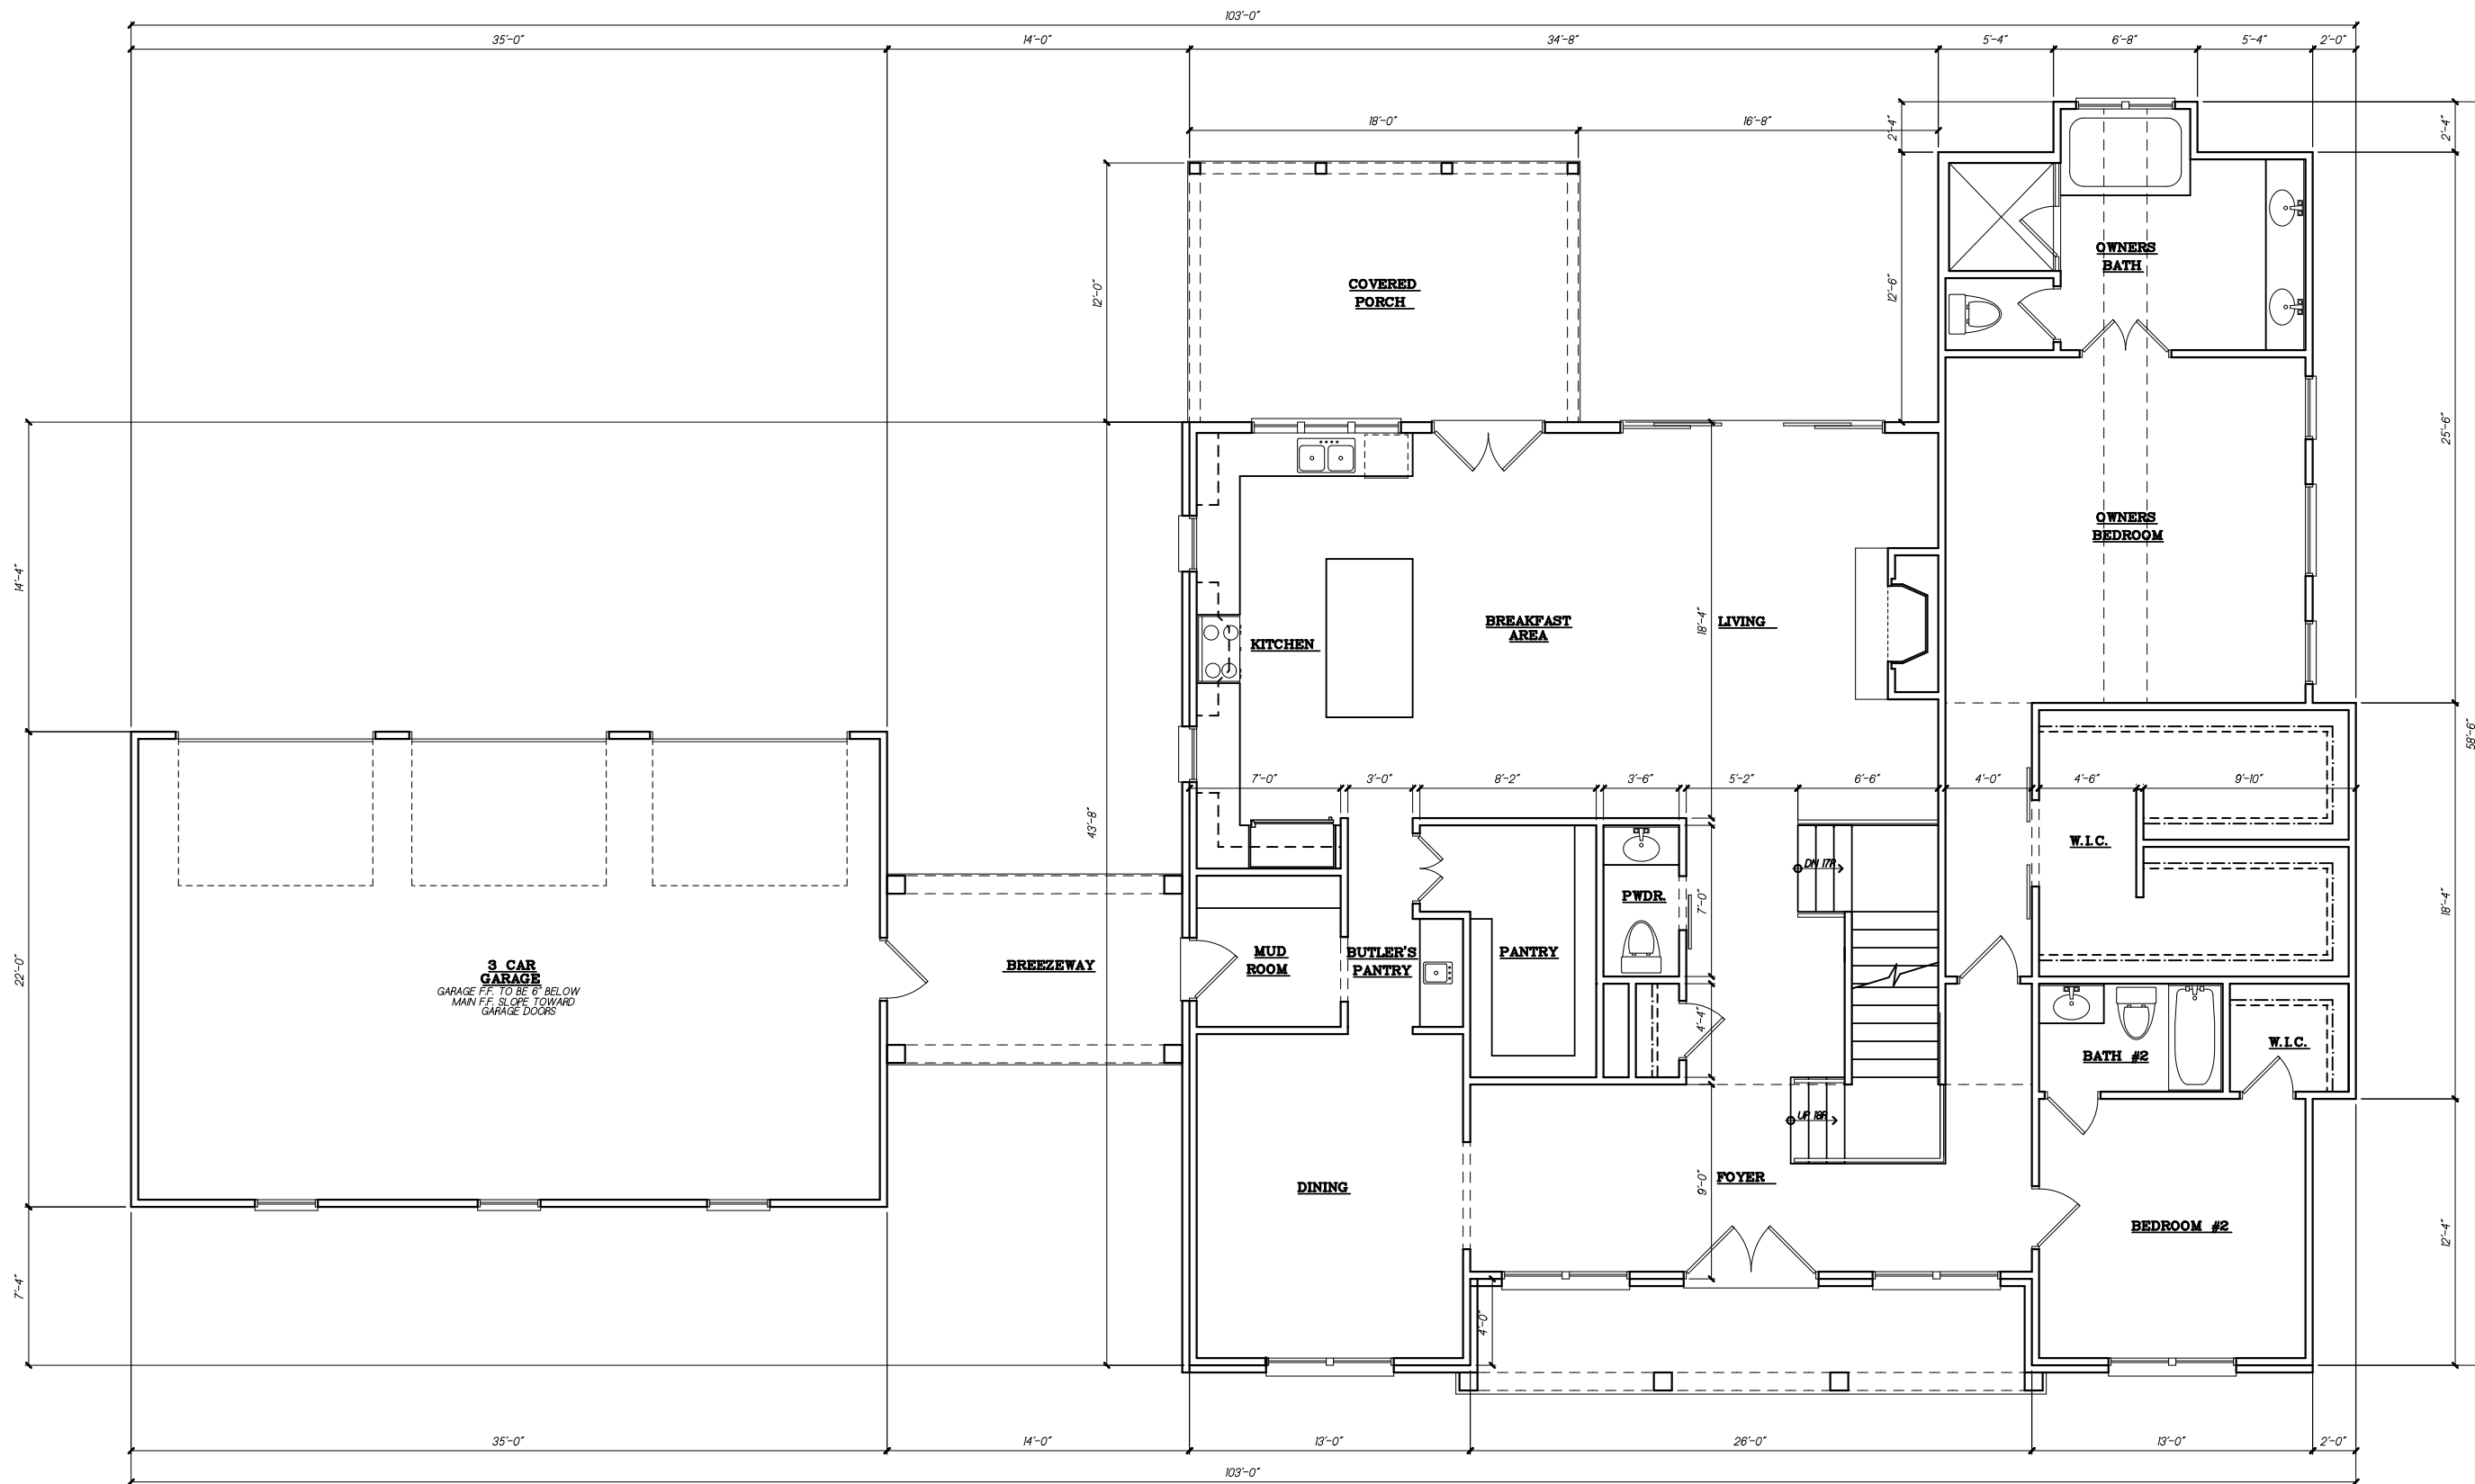


**1** MAIN LEVEL PLAN  
SCALE: 1/8" = 1'-0"

| HEATED SQUARE FOOTAGE      |                 | CEILING HEIGHTS   |        | ABBREVIATIONS |                          |
|----------------------------|-----------------|---|--------|---------------|--------------------------|
| MAIN LEVEL                 | 2,436 htd. s.f. | MAIN LEVEL  | 10'-0" | Abv.          | Above                    |
| UPPER LEVEL                | 1,180 htd. s.f. | UPPER LEVEL   | 9'-0"  | A.F.F.        | Above Finished Floor     |
| TOTAL                      | 3,616 htd. s.f. | * ALL CEILING HEIGHTS STATED ABOVE UNLESS OTHERWISE NOTED * |        | C.O.          | Cased Opening            |
| LOWER LEVEL (not included) | XX              |   |        | F.O.          | Framed Opening           |
| FRONT STOOP                | XX              |   |        | O.C.          | On Center                |
| DECK                       | XX              |   |        | O.F.S.        | Outface of Stud          |
| COVERED DECK               | XX              |   |        | O.F.W.        | Outface of Wall          |
| GARAGE                     | XX              |   |        | V.W.S.        | Ventilated Wire Shelving |
| FRIENDS ENTRY              | XX              |   |        |               |                          |

This drawing is the property of Garcia Residential Design and may not be used or reproduced without the express written permission of Garcia Residential Design.  
PLEASE NOTE: Garcia Residential Design assumes no liability for any structure constructed from this plan. It is the responsibility of the contractor to perform the following before beginning construction:  
1) Contractor must verify ALL DIMENSIONS prior to proceeding with construction.  
2) Contractor must verify compliance with ALL LOCAL BUILDING CODES in the area the project is to be constructed.  
3) These details include only engineering aspect should incorporate actual site conditions.  
All revisions or modifications to the plans must be reviewed and approved by Garcia Residential Design prior to proceeding on project.  
Copyright Garcia Residential Design

|            |                |
|------------|----------------|
| DATE       | PROJECT NUMBER |
| 06/10/21   |                |
| DRAWN BY   | REVISIONS      |
| FDG        |                |
| CHECKED BY |                |

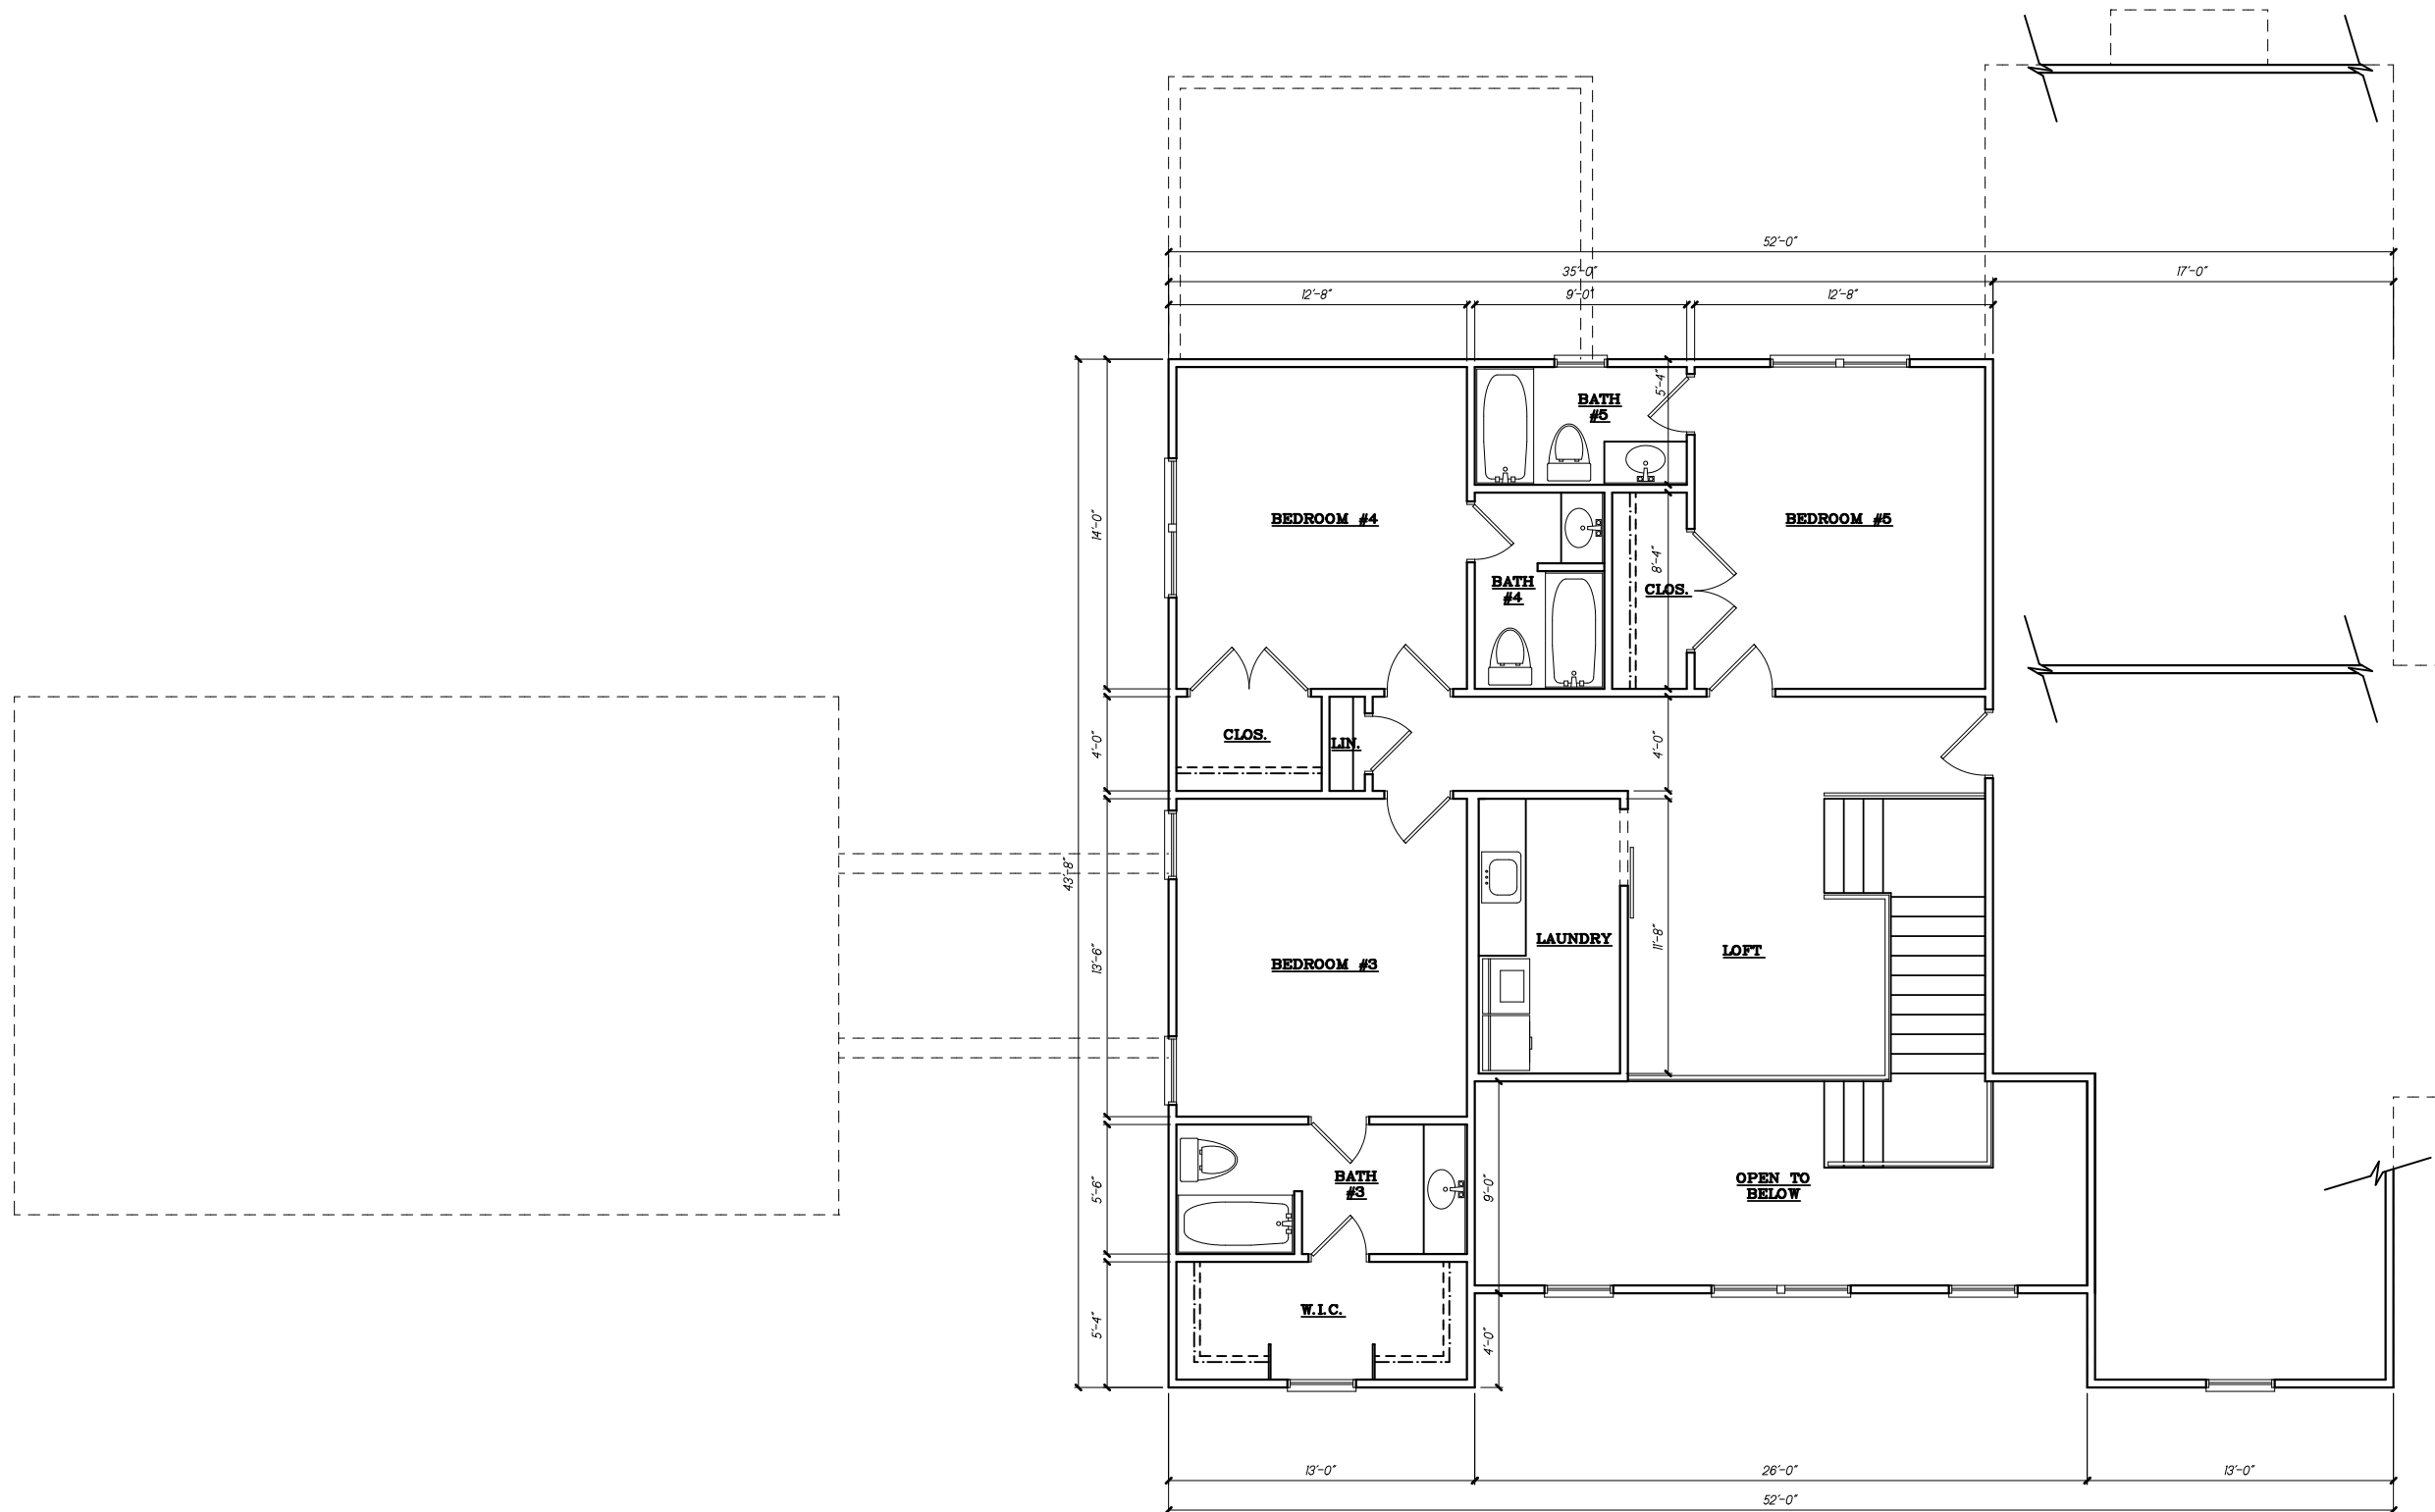

**1** UPPER LEVEL PLAN  
SCALE: 1/8" = 1'-0"



**1** FRONT ELEVATION  
**A5** SCALE: 1/8" = 1'-0"

**GARCIA**  
 residential design  
 1701 HEIGHTS CIRCLE KENNESAW GA 30142  
 TEL: (678) 735-2176  
 WWW.GARCIADESIGN.COM

This drawing is the property of Garcia Residential Design and may not be used or reproduced without the express written permission of Garcia Residential Design.  
 PLEASE NOTE: Garcia Residential Design assumes no liability for any structure constructed from this plan. It is the responsibility of the contractor to perform the building before beginning construction.  
 1) Contractor must verify ALL DIMENSIONS prior to proceeding with construction.  
 2) Contractor must verify compliance with ALL LOCAL BUILDING CODES in the area the project is to be constructed.  
 3) These details include only engineering aspect should incorporate actual site conditions.

All revisions or modifications to the plans must be reviewed and approved by Garcia Residential Design prior to proceeding on project.  
 Copyright Garcia Residential Design

|            |                |
|------------|----------------|
| DATE       | PROJECT NUMBER |
| 06/10/21   |                |
| DRAWN BY   | REVISIONS      |
| FDG        |                |
| CHECKED BY |                |