


This drawing is the property of Garcia Residential Design and may not be used or reproduced without the express written permission of Garcia Residential Design.  
 PLEASE NOTE: Garcia Residential Design assumes no liability for any structure constructed from this plan. It is the responsibility of the contractor to perform the building before beginning construction.  
 1) Contractor must verify ALL DIMENSIONS prior to proceeding with construction.  
 2) Contractor must verify compliance with ALL LOCAL BUILDING CODES in the area the project is to be constructed.  
 3) These fixtures location only, engineering expert should incorporate actual site conditions.  
 All revisions or modifications to the plans must be reviewed and approved by Garcia Residential Design prior to proceeding on project.  
 Copyright Garcia Residential Design

DATE	PROJECT NUMBER
06/10/21	
DRAWN BY	REVISIONS
FDG	
CHECKED BY	

This drawing is the property of Garcia Residential Design and may not be used or reproduced without the express written permission of Garcia Residential Design.  
PLEASE NOTE: Garcia Residential Design assumes no liability for any structure constructed from this plan. It is the responsibility of the contractor to perform the following before beginning construction:  
1) Contractor must verify ALL DIMENSIONS prior to proceeding with construction.  
2) Contractor must verify compliance with ALL LOCAL BUILDING CODES in the area the project is to be constructed.  
3) These fixtures location only, engineering expert should incorporate actual site conditions.  
All revisions or modifications to the plans must be reviewed and approved by Garcia Residential Design prior to proceeding on project.  
Copyright Garcia Residential Design


DATE	PROJECT NUMBER
06/10/21	
DRAWN BY	REVISIONS
FDG	
CHECKED BY	

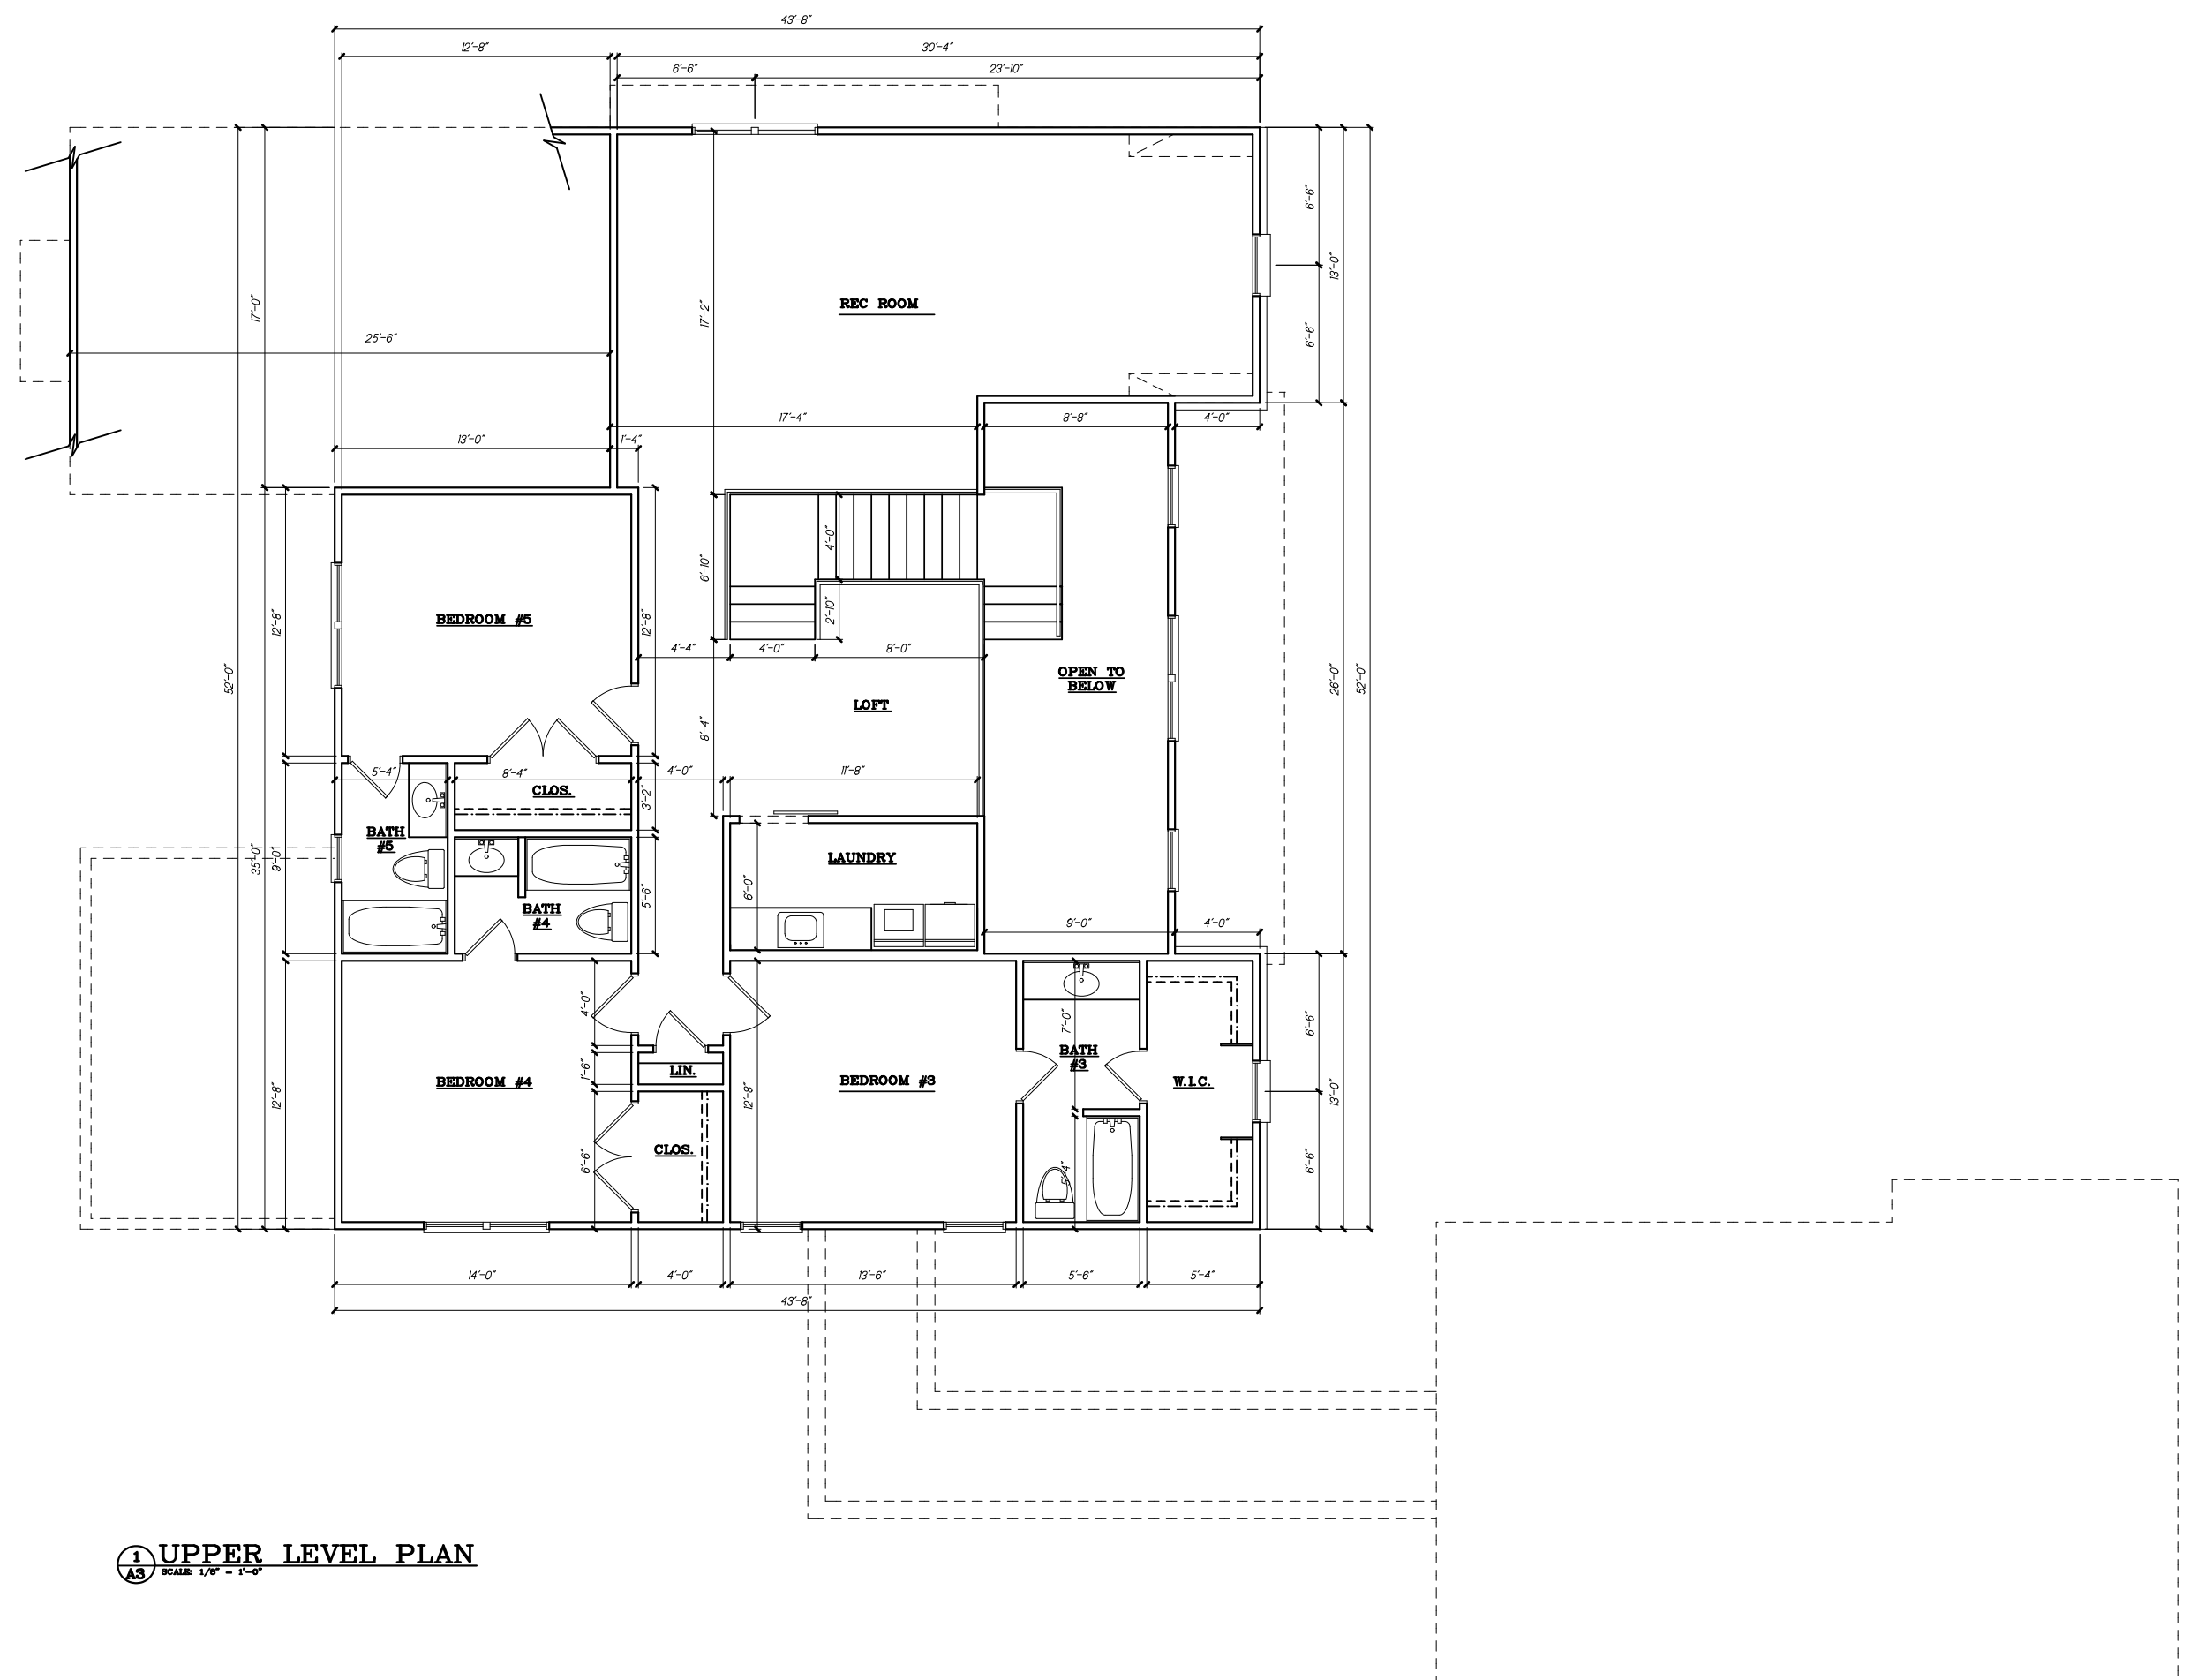

**1** UPPER LEVEL PLAN  
SCALE: 1/8" = 1'-0"

This drawing is the property of Garcia Residential Design and may not be used or reproduced without the express written permission of Garcia Residential Design.  
PLEASE NOTE: Garcia Residential Design assumes no liability for any structure constructed from this plan. It is the responsibility of the contractor to perform the following before beginning construction:  
1) Contractor must verify ALL DIMENSIONS prior to proceeding with construction.  
2) Contractor must verify compliance with ALL LOCAL BUILDING CODES in the area the project is to be constructed.  
3) These details illustrate only engineering expert should interpret actual site conditions.  
All revisions or modifications to the plans must be reviewed and approved by Garcia Residential Design prior to proceeding on project.  
Copyright Garcia Residential Design

DATE	PROJECT NUMBER
06/10/21	
DRAWN BY	REVISIONS
FDG	
CHECKED BY	

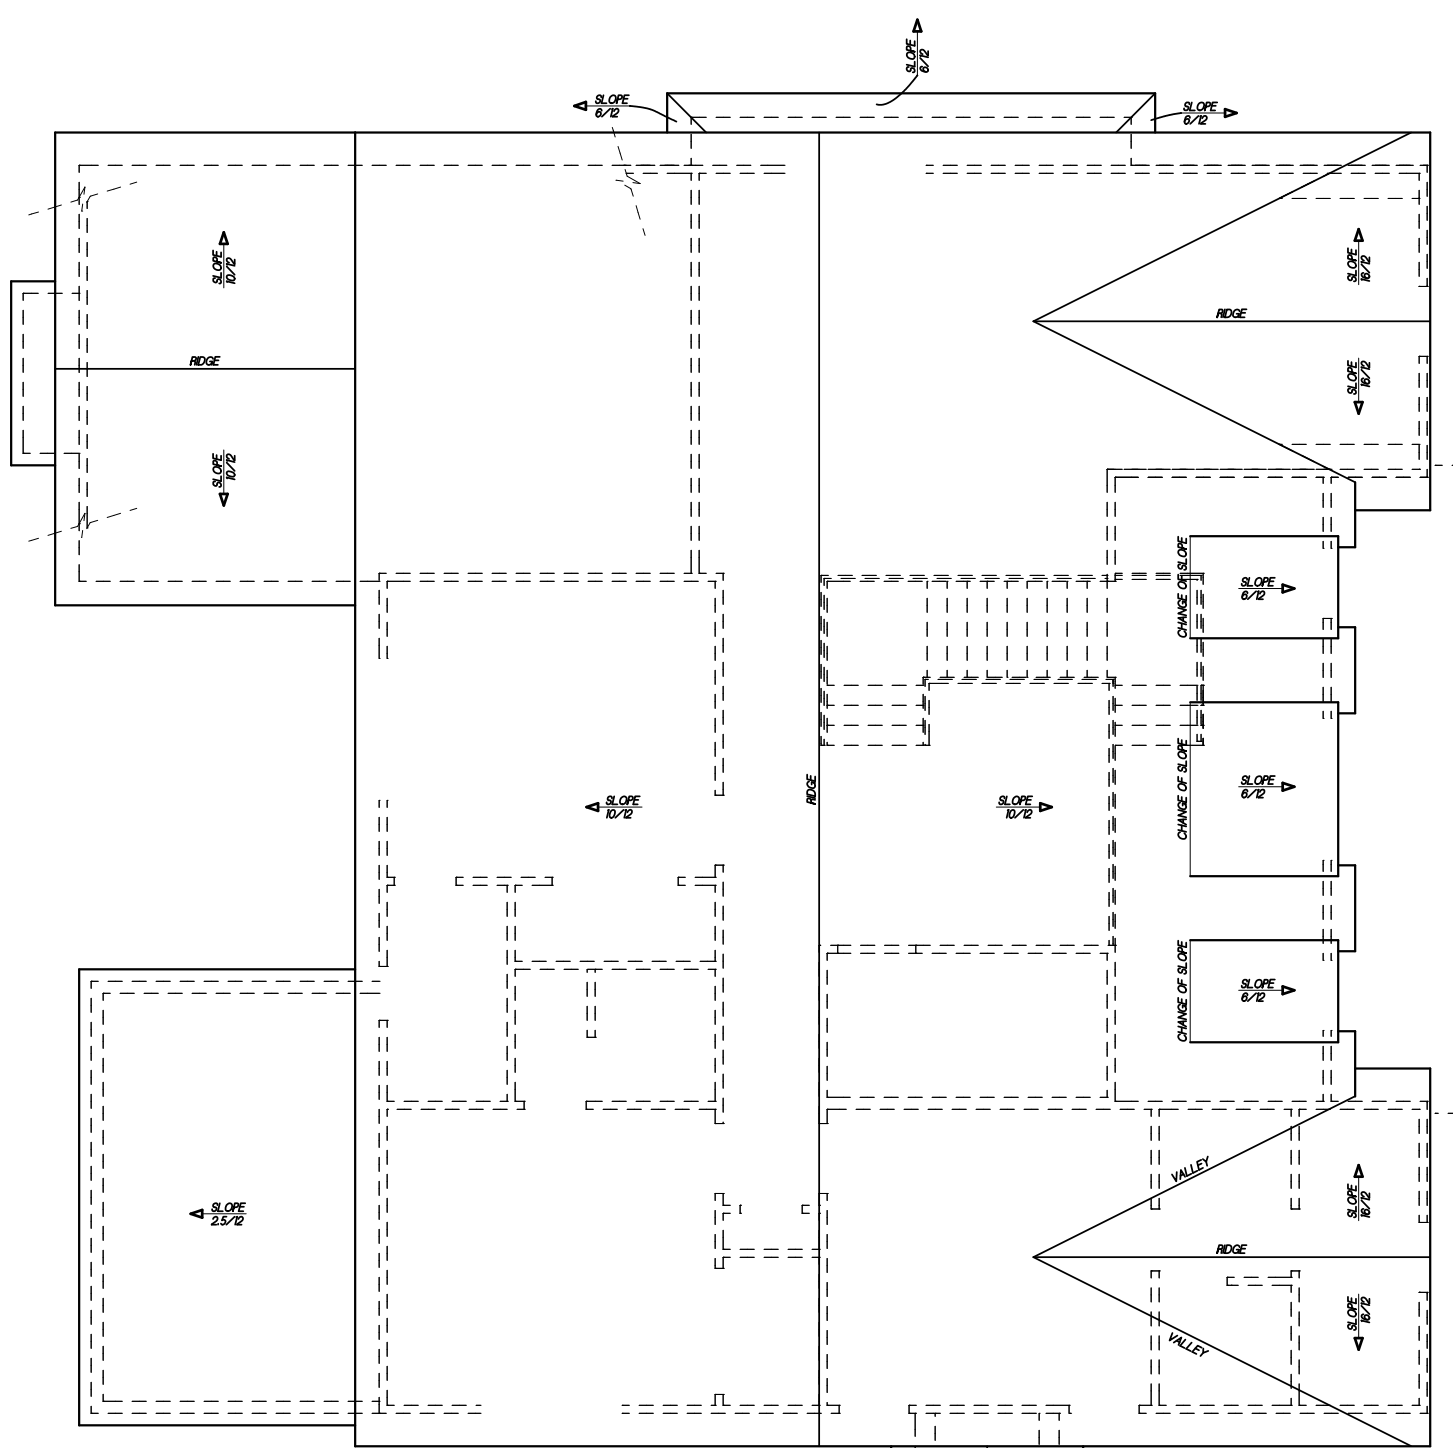**ROOF PLAN NOTES**


--- OUTFACE OF MAIN FLOOR STUD BELOW.

— OUTFACE OF SECOND FLOOR STUD BELOW.

— OUTFACE OF MASONRY BELOW.

• SEE CORNICE SECTIONS FOR OVERHANG DIMENSIONS.  
• SEE CORNICE SECTIONS FOR GUTTER TYPE AND SIZE.

**1 ROOF PLAN**  
SCALE: 1/8" = 1'-0"

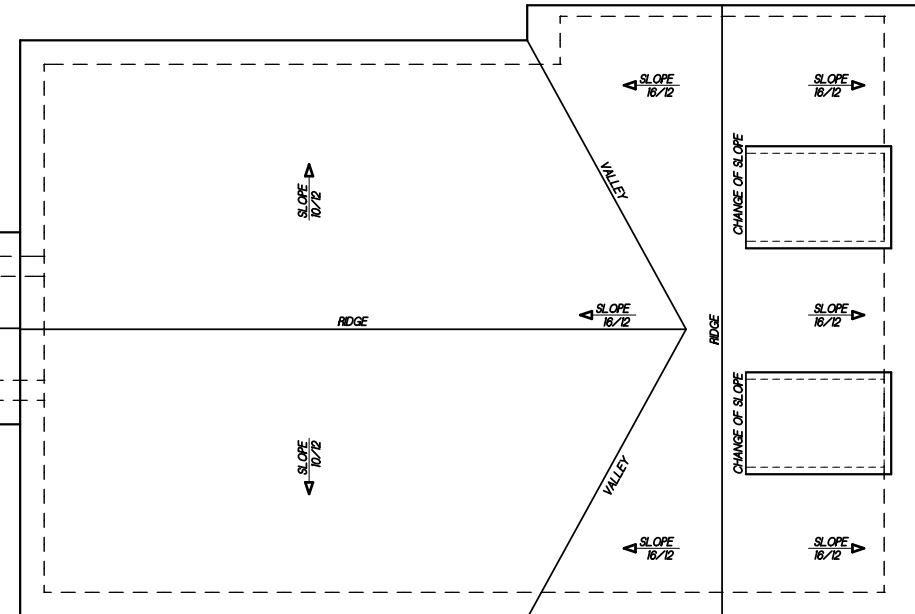



1 FRONT ELEVATION  
A5 SCALE: 1/8" = 1'-0"



2 FRONT ELEVATION  
A5 SCALE: 1/8" = 1'-0"


**GARCIA**  
residential design  
1701 HEIGHTS CIRCLE KENNESAW GA 30142  
TEL: (678) 735-2176  
WWW.GARCIADESIGN.COM

This drawing is the property of Garcia Residential Design and may not be used or reproduced without the express written permission of Garcia Residential Design.  
PLEASE NOTE: Garcia Residential Design assumes no liability for any structure constructed from this plan. It is the responsibility of the contractor to perform the building before beginning construction.  
1) Contractor must verify ALL DIMENSIONS prior to proceeding with construction.  
2) Contractor must verify compliance with ALL LOCAL BUILDING CODES in the area the project is to be constructed.  
3) These building conditions only, engineering report should incorporate actual site conditions.  
All revisions or modifications to the plans must be reviewed and approved by Garcia Residential Design prior to proceeding on project.  
Copyright Garcia Residential Design


DATE	PROJECT NUMBER
06/10/21	
DRAWN BY	REVISIONS
FDG	
CHECKED BY	

This drawing is the property of Garcia Residential Design and may not be used or reproduced without the express written permission of Garcia Residential Design.  
 PLEASE NOTE: Garcia Residential Design assumes no liability for any structure constructed from this plan. It is the responsibility of the contractor to perform the building before beginning construction.  
 1) Contractor must verify ALL DIMENSIONS prior to proceeding with construction.  
 2) Contractor must verify compliance with ALL LOCAL BUILDING CODES in the area the project is to be constructed.  
 3) These building conditions only, engineering report should incorporate actual site conditions.  
 All revisions or modifications to the plans must be reviewed and approved by Garcia Residential Design prior to proceeding on project.  
 Copyright Garcia Residential Design

DATE	PROJECT NUMBER
06/10/21	
DRAWN BY	REVISIONS
FDG	
CHECKED BY	

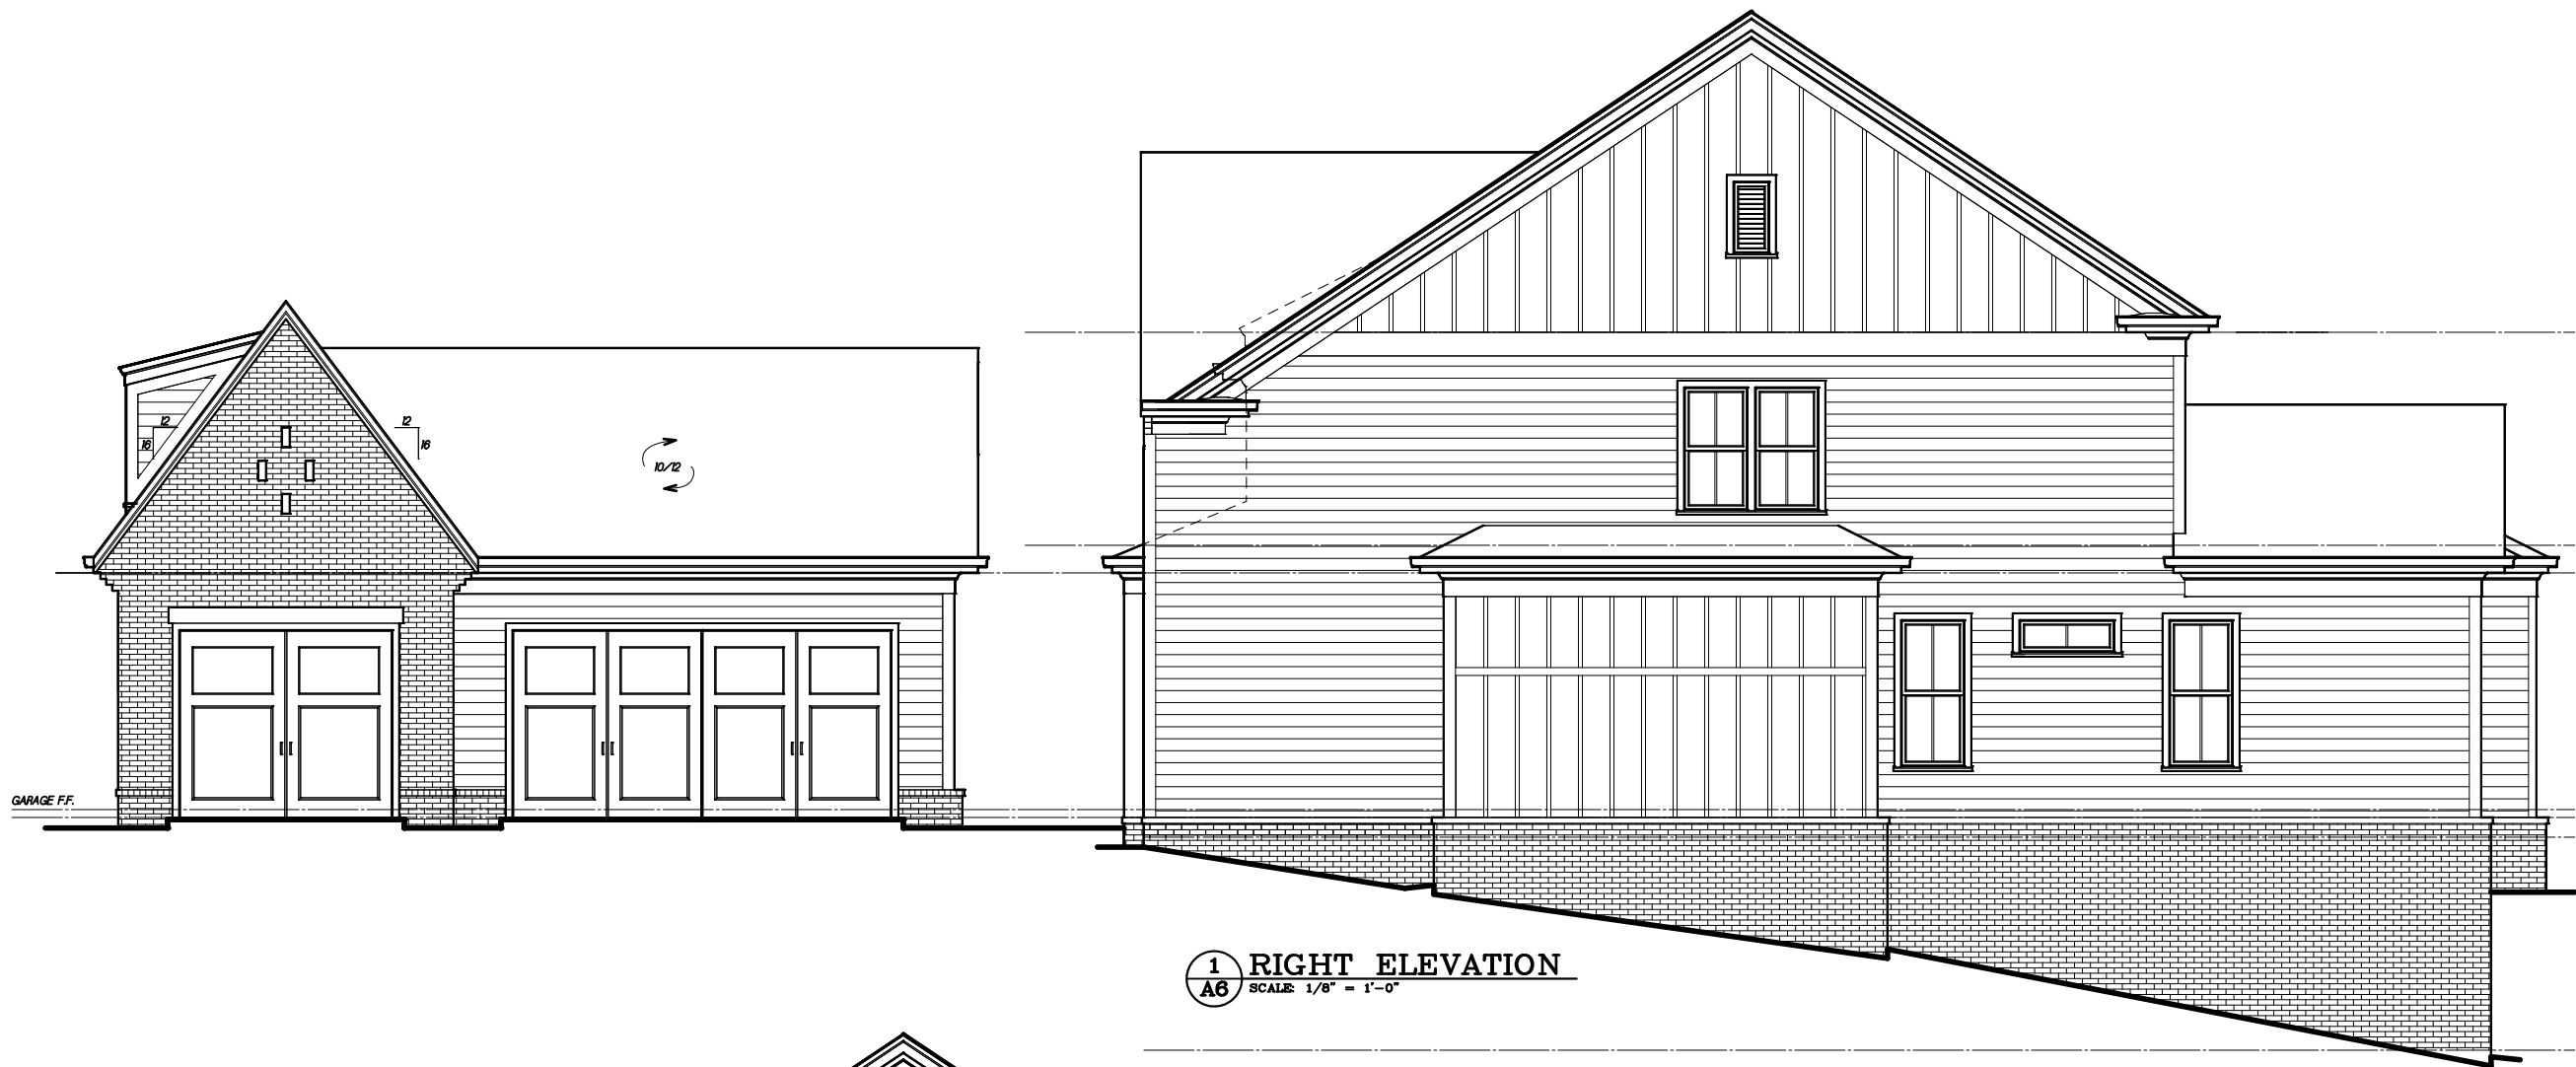

**1 RIGHT ELEVATION**  
 A6 SCALE: 1/8" = 1'-0"

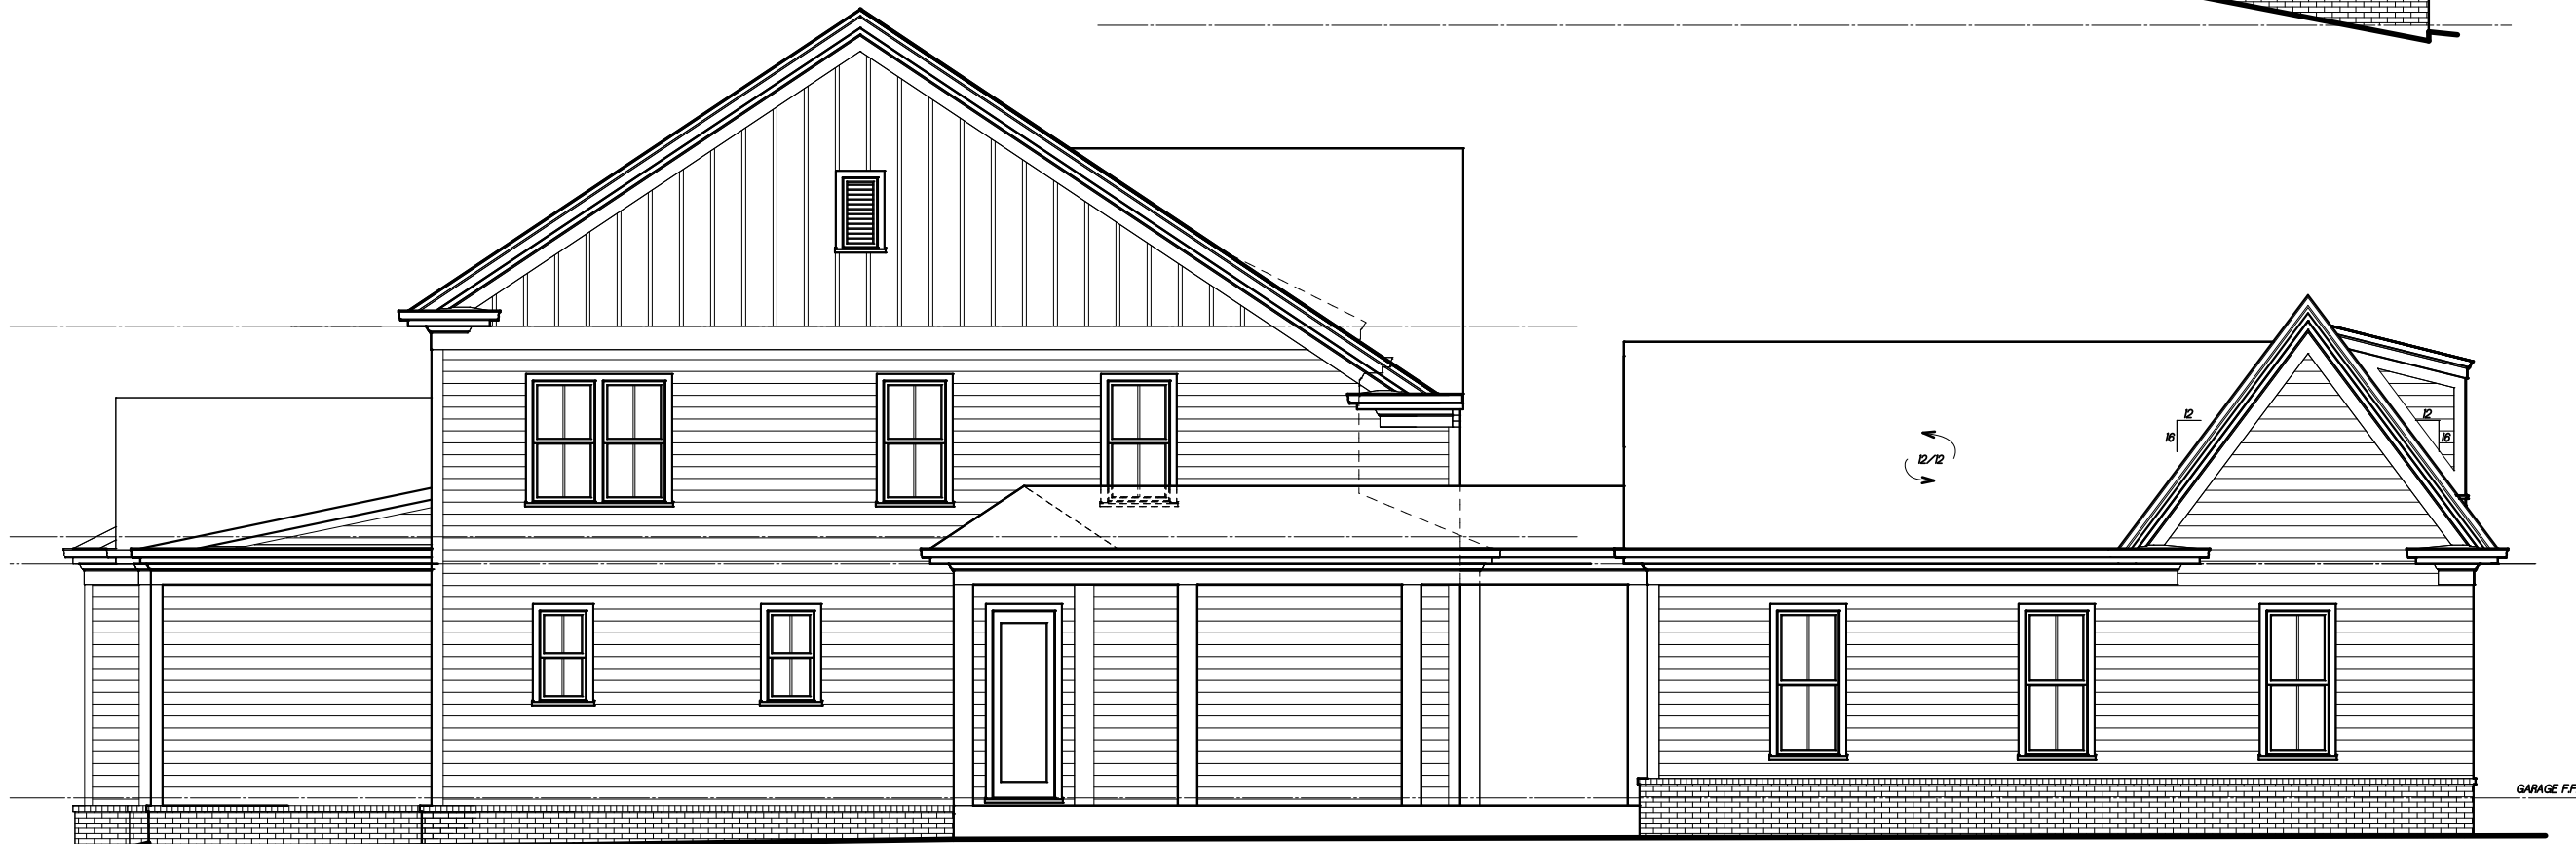

**2 LEFT ELEVATION**  
 A6 SCALE: 1/8" = 1'-0"